


| Issue | Amendments | Int | Date | Issue | Amendments | Int | Date |
|-------|--------------------------------------|------|---------|-------|------------|-----|------|
| 6. | SEWER AMENDMENT | BWAL | 10DEC16 | | | | |
| 5. | CONSTRUCTION ISSUE / CLIENT COMMENTS | BWAL | 24NOV16 | | | | |
| 4. | NORTH EAST WATER COMMENTS | BWAL | 22NOV16 | | | | |
| 3. | INDIGO SHIRE COMMENTS | BWAL | 3NOV16 | | | | |
| 2. | INDIGO SHIRE COMMENTS | BWAL | 20OCT16 | | | | |
| 1. | FOR APPROVAL ISSUE | BWAL | 27SEP16 | | | | |

NOTES

SM2 MOD = SM2 MODIFIED KERB (600mm)
 BARRIER KERB = BARRIER KERB (600mm)
 CPO A = PROPERTY INLET PIT (DRAINAGE)
 KERB ADAPTOR = KERB ADAPTOR (SD 505)
 PC = PROPERTY CONNECTION (SEWER)
 WT = WATER TAPPING (WATER)


RCP = REINFORCED CONCRETE PIPE
 RRJ = RUBBER RING JOINT
 SIP = SURFACE INLET PIT
 SEP = SIDE ENTRY PIT
 DSEP = DOUBLE SIDE ENTRY PIT
 JP = JUNCTION PIT
 GP = GRATED PIT

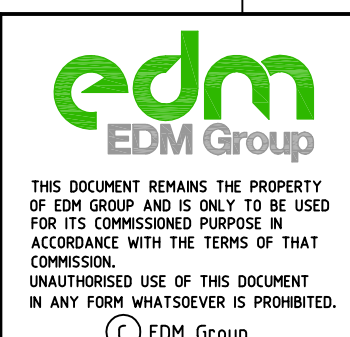


Designed B WAL
 Checked RTR
 Drawn B WAL
 Survey EDM
 Date 01/08/16
 Datum AHD

EDM Group
 PLANNERS SURVEYORS
 & ENGINEERS
 OFFICES 99 HUME ST
 PO Box 317 WODONGA 3689
 Ph (02) 6057 8578
 Fax (02) 6056 2392
 EDM Group ABN 12 532 366 914
 www.edmgroup.com.au

JMP DEVELOPMENTS PTY LTD
 32 LOT SUBDIVISION
 KIEWA VALLEY ESTATE
 HUON-KIEWA ROAD, TANGAMBALANGA
 GENERAL LAYOUT PLAN
 Drawing No. 16006400 Model
 Scale 1:500

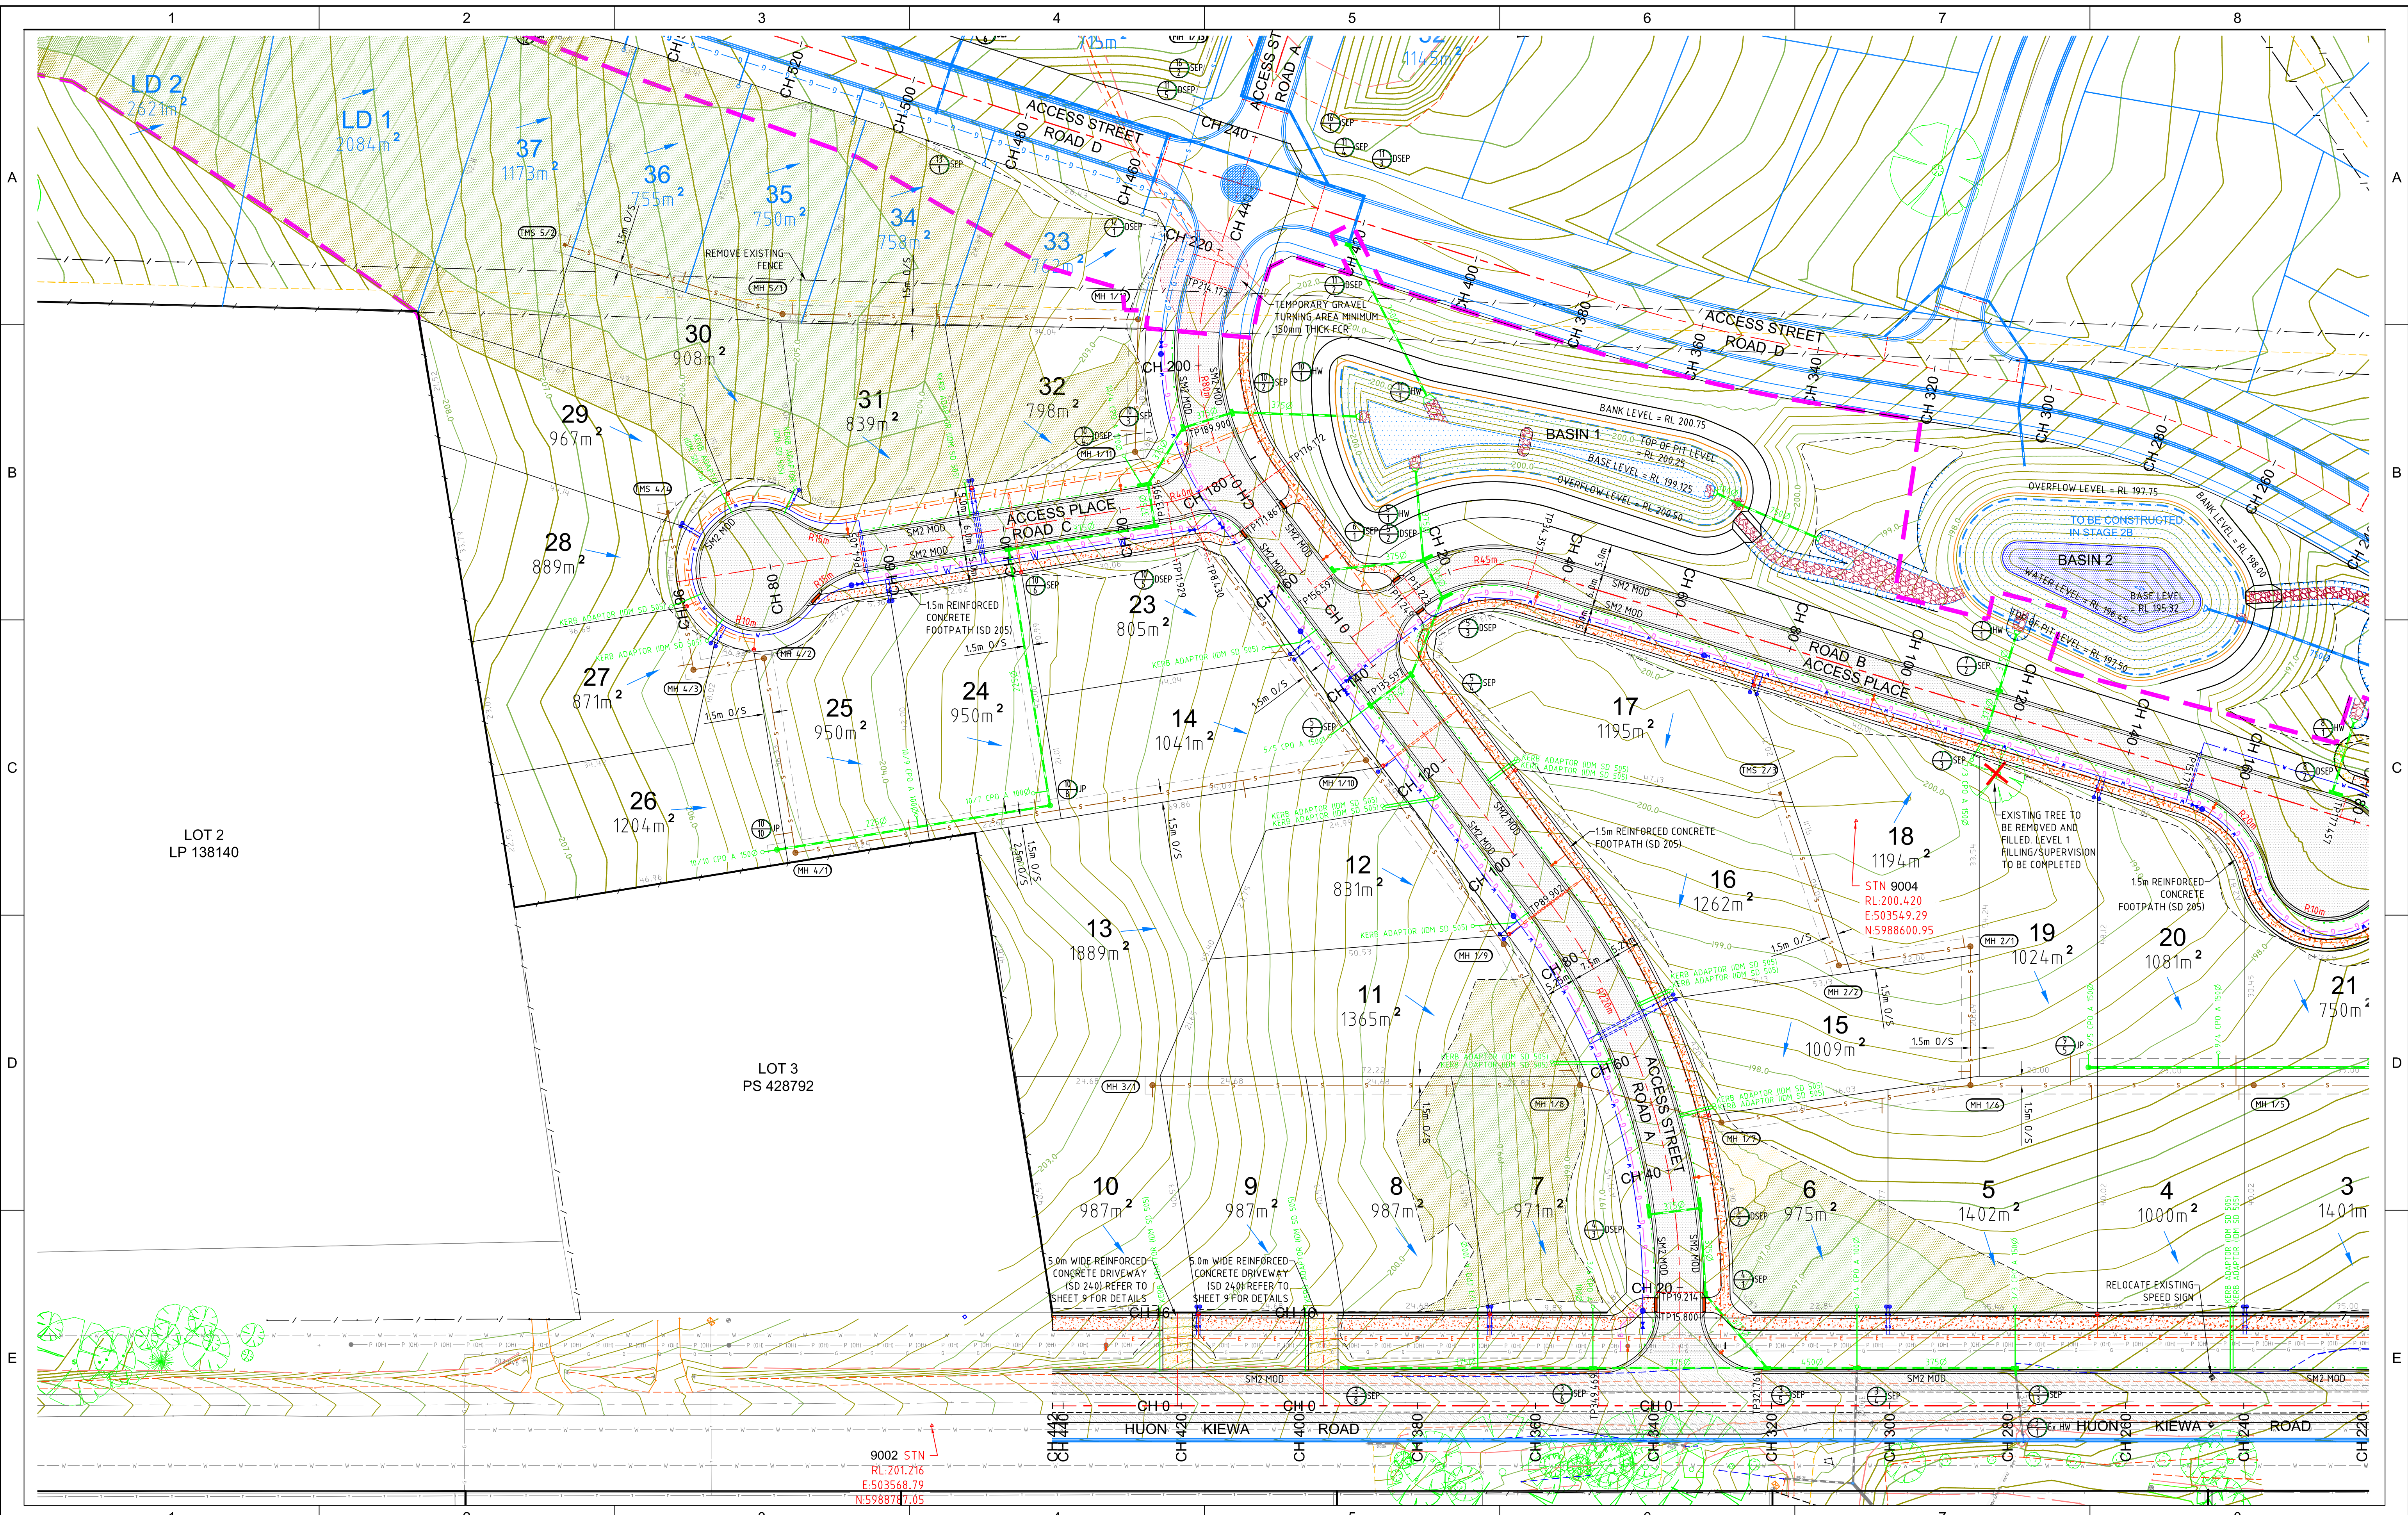


| Issue | Amendments | Int | Date | Issue | Amendments | Int | Date |
|-------|--------------------------------------|------|---------|-------|------------|-----|------|
| 6 | SEWER AMENDMENT | BWAL | 10DEC16 | | | | |
| 5 | CONSTRUCTION ISSUE / CLIENT COMMENTS | BWAL | 24NOV16 | | | | |
| 4 | NORTH EAST WATER COMMENTS | BWAL | 22NOV16 | | | | |
| 3 | INDIGO SHIRE COMMENTS | BWAL | 3NOV16 | | | | |
| 2 | INDIGO SHIRE COMMENTS | BWAL | 20OCT16 | | | | |
| 1 | FOR APPROVAL ISSUE | BWAL | 27SEP16 | | | | |

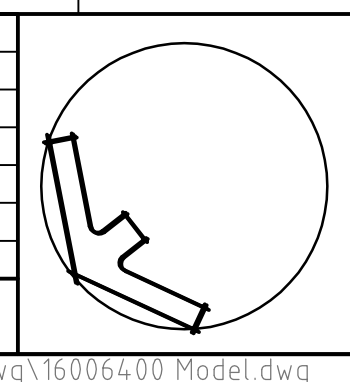

NOTES

SM2 MOD = SM2 MODIFIED KERB (600mm)
 BARRIER KERB = BARRIER KERB (600mm)
 CPO A = PROPERTY INLET PIT (DRAINAGE)
 KERB ADAPTOR = KERB ADAPTOR (SD 505)
 PC = PROPERTY CONNECTION (SEWER)
 WT = WATER TAPPING (WATER)

RCP = REINFORCED CONCRETE PIPE
 RRJ = RUBBER RING JOINT
 SIP = SURFACE INLET PIT
 SEP = SIDE ENTRY PIT
 DSEP = DOUBLE SIDE ENTRY PIT
 JP = JUNCTION PIT
 GP = GRATED PIT

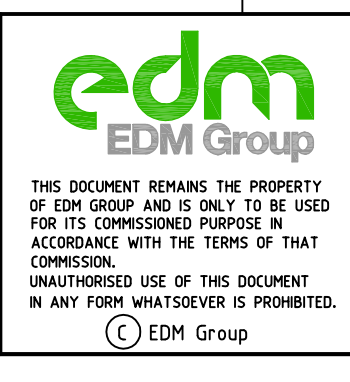

Designed B WAL
 Checked RTR
 Drawn B WAL
 Survey EDM
 Date 01/08/16
 Datum AHD

EDM Group
 PLANNERS SURVEYORS & ENGINEERS
 OFFICES 99 HUME ST
 PO Box 317 WODONGA 3689
 Ph (02) 6057 8578
 Fax (02) 6056 2392
 EDM Group ABN 12 532 366 914
 www.edmgroup.com.au

JMP DEVELOPMENTS PTY LTD
 32 LOT SUBDIVISION
 KIEWA VALLEY ESTATE
 HUON-KIEWA ROAD, TANGAMBALANGA
 GENERAL LAYOUT PLAN
 Drawing No. 16006400 Model
 Scale 1500

Original Sheet A1
 5 OF 21